
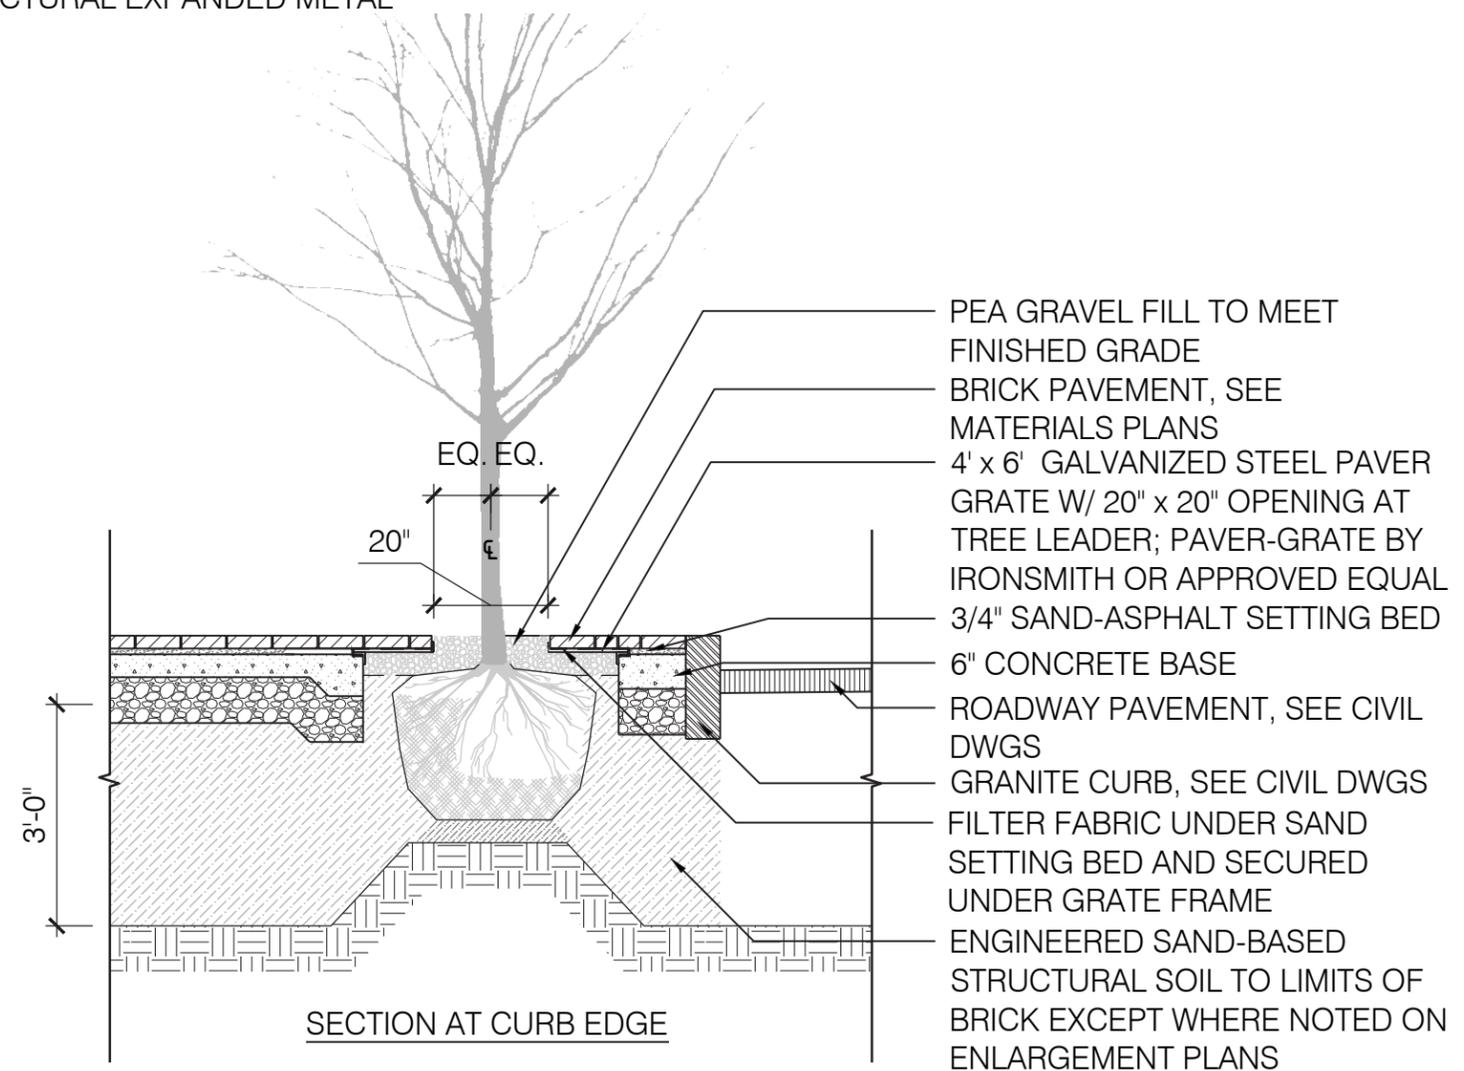



PLAN OF FLOATING TREE GRATE

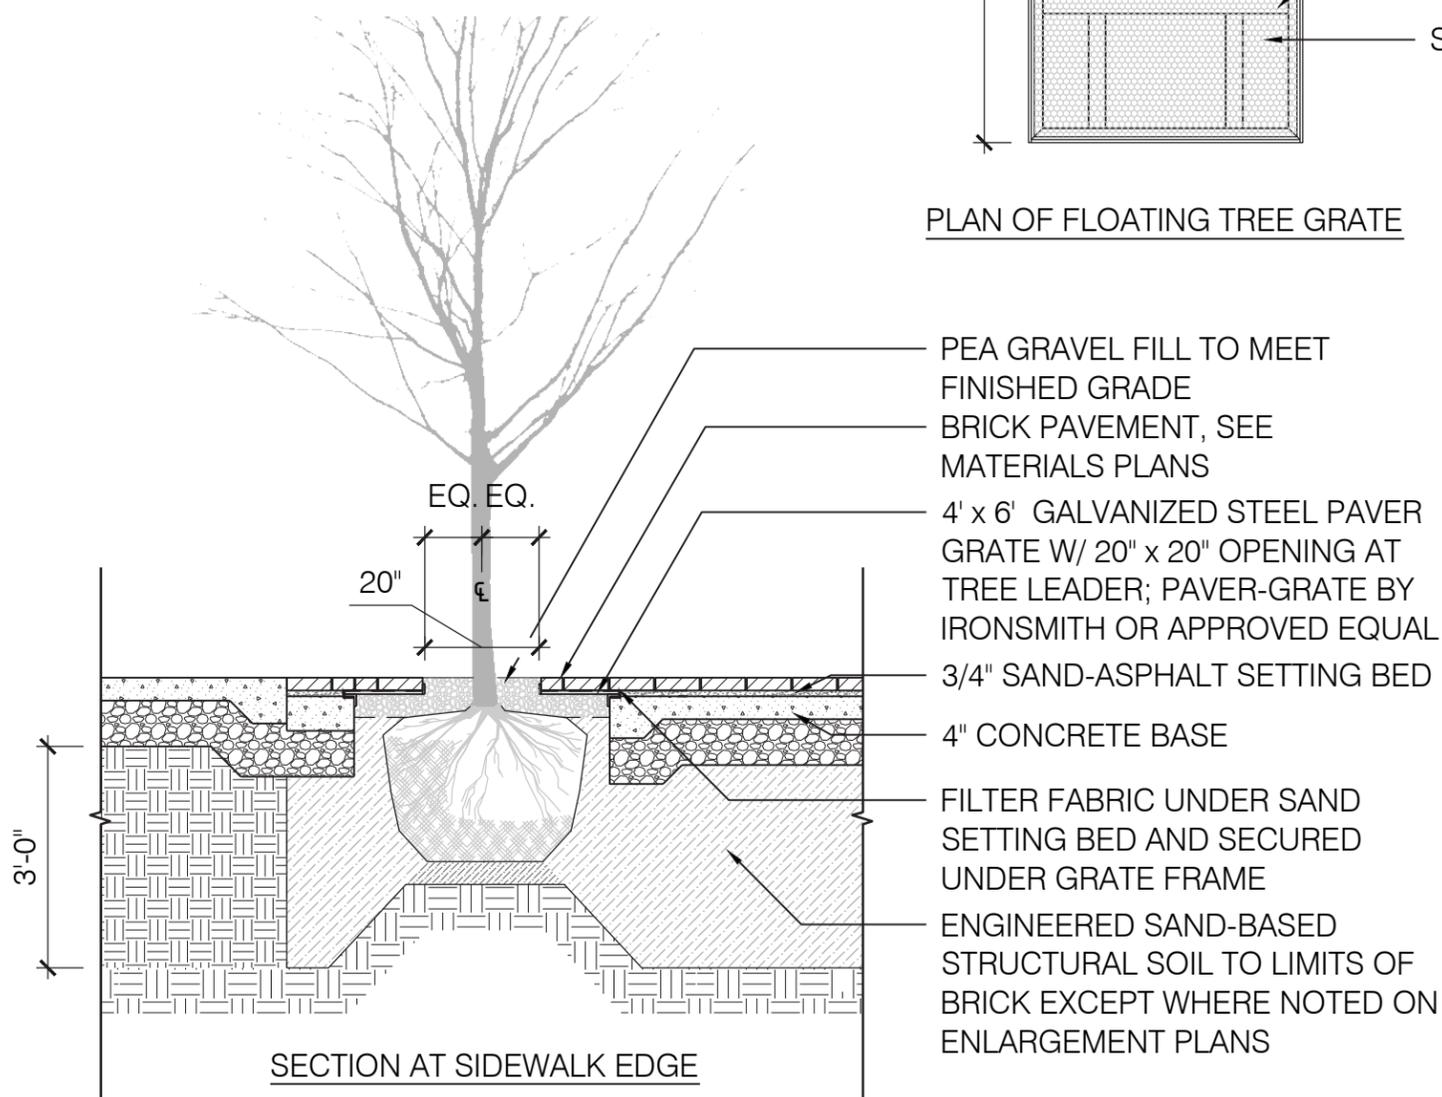

7

TREE PLANTING WITH FLOATING GRATE AND STRUCTURAL SOIL

SCALE: 3/8" = 1'-0"

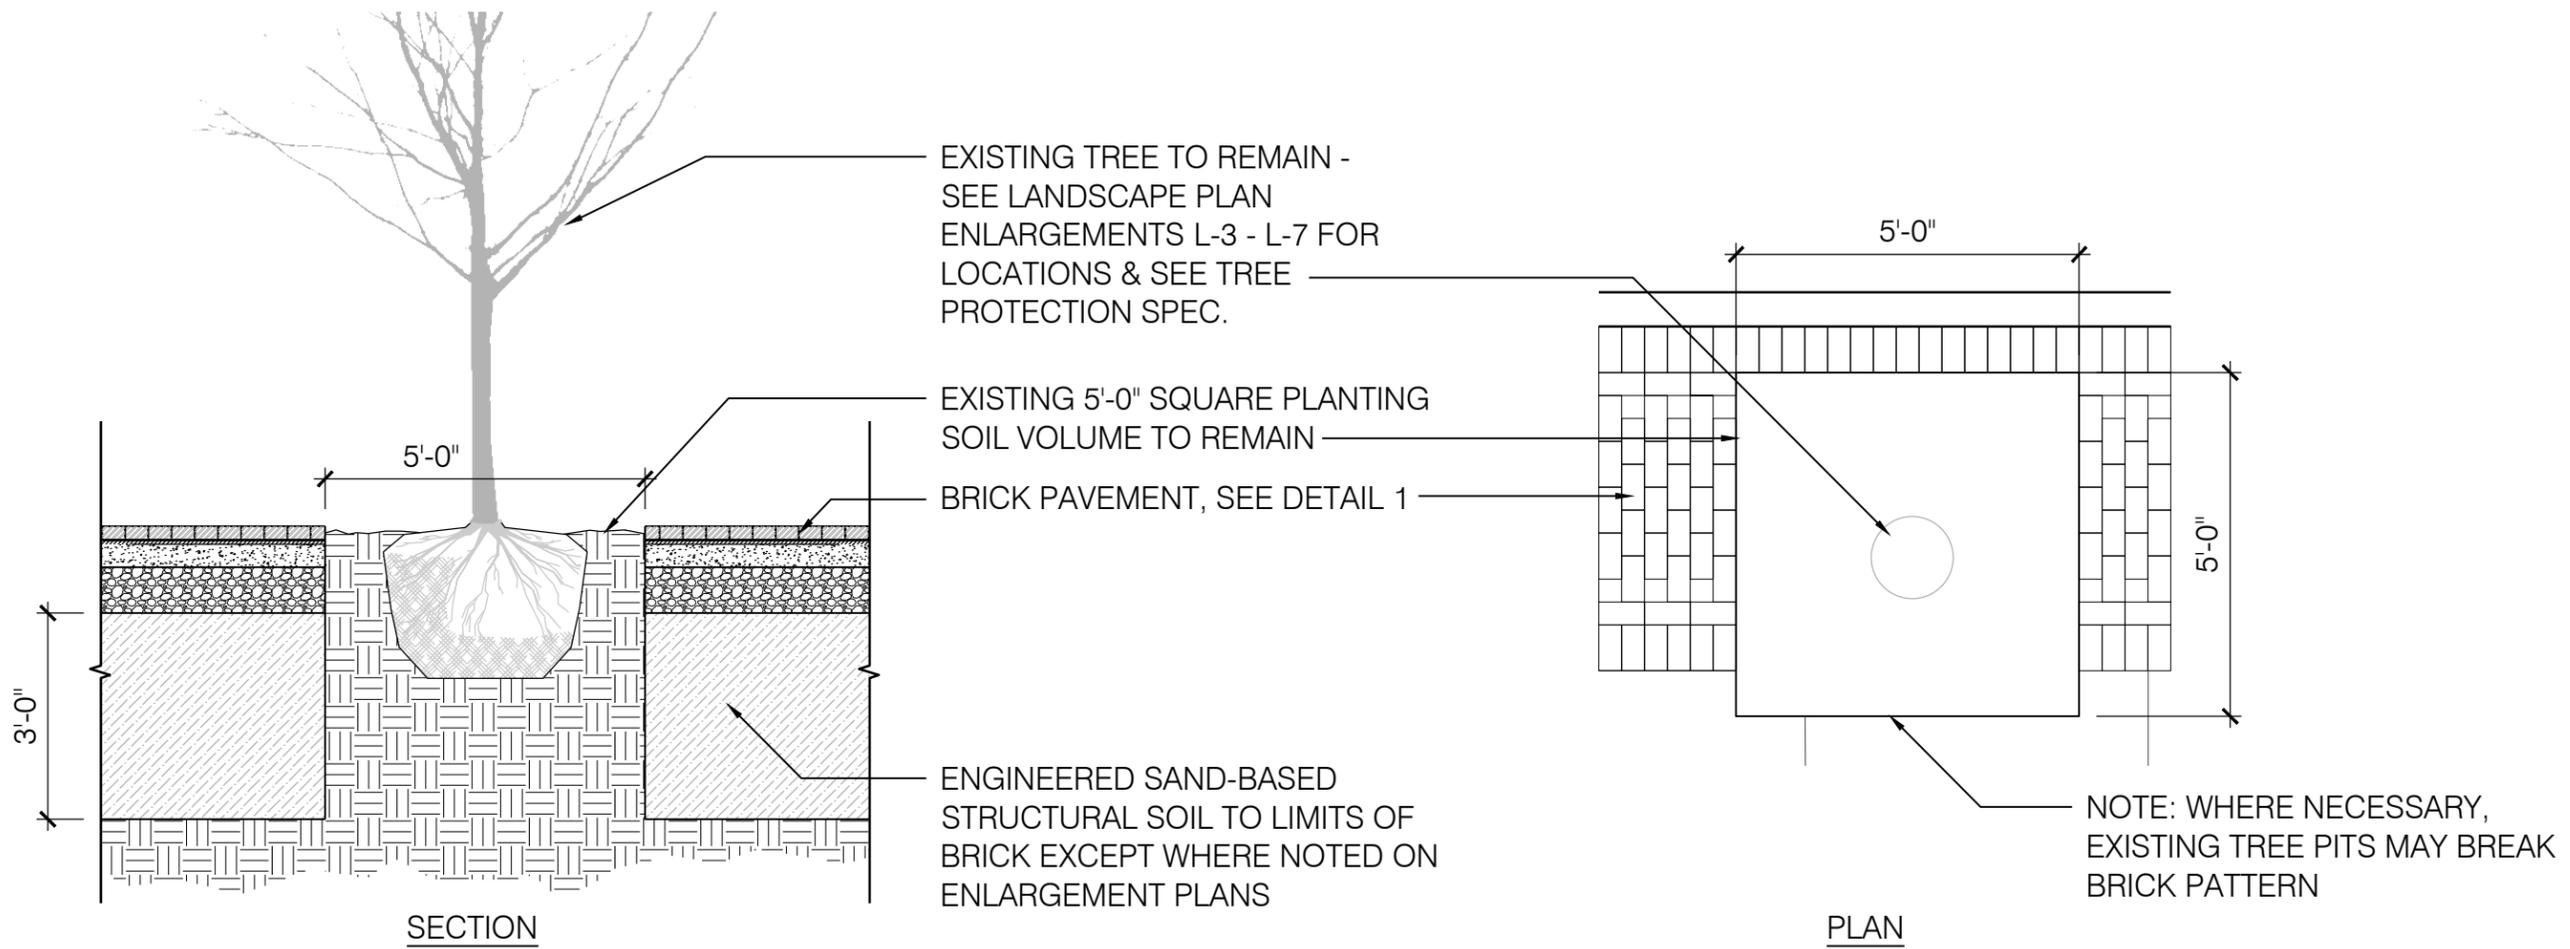

8

EXISTING TREE PLANTING

SCALE: 3/8" = 1'-0"